


# OZWALL PANELS & PARTITIONS

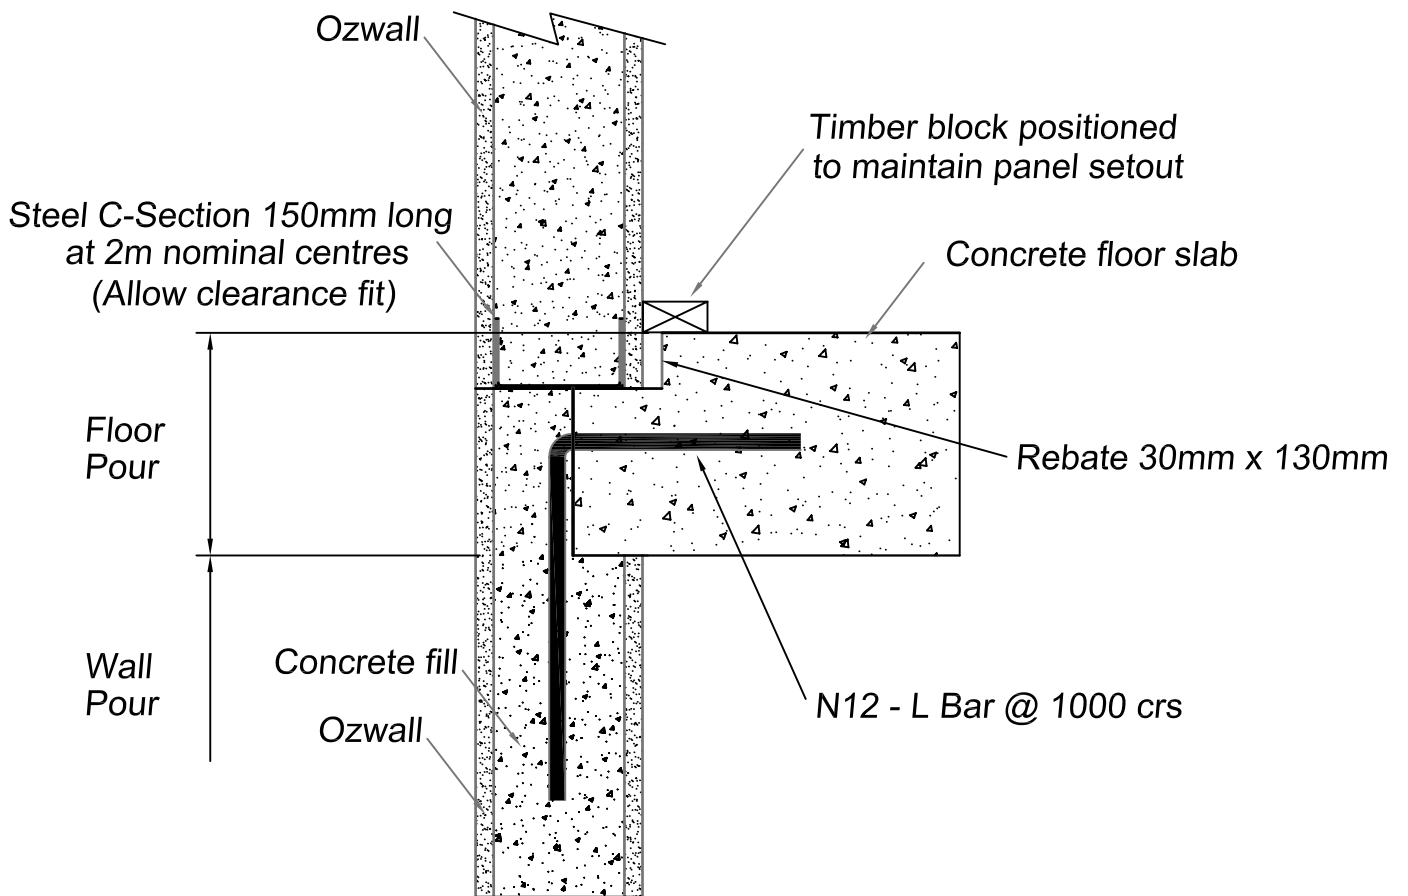

OZWALL Pty Ltd

External Wall  
Construction method

Date:	Issue:	Drawing No:
02/06	A	OZ-SK 17